


Aquarius XLINE-75 Louvre System

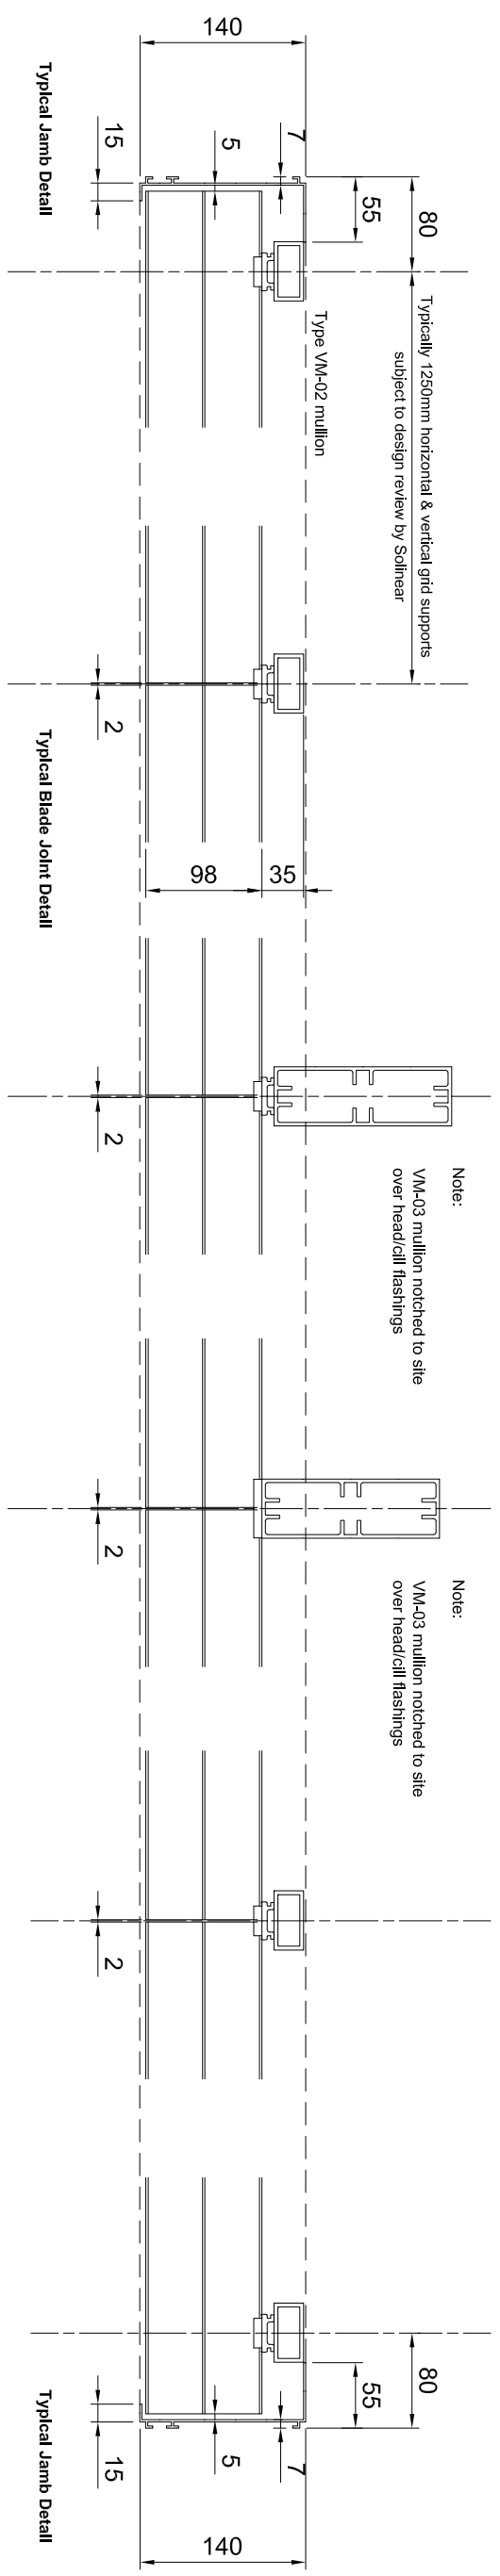

Aquarius XLINE-75-2-HP Louvre System

<p><b>Solinear Limited</b> Unit 9 Brunel Park Ind Est Harworth Doncaster DN11 8NE</p>				<p>Drawn By TD</p>	<p>Date 16/11/2009</p>	<p>Approved By DA</p>	<p>Date 16/11/2009</p>	<p>Material 6063:T6 AL</p>	<p>Finish</p>
<p>T. 01302 759700 F. 01302 759711 e. mail@solinear.co.uk website: www.solinear.co.uk</p>				<p>Client</p>	<p>Title Aquarius XLINE-75 Typical Louvre System Horizontal Section Details</p>				
				<p>Product</p>	<p>Revision</p>	<p>Drawing No AQ100-W-04</p>			