


Aquarius XLINE-50 Louvre System

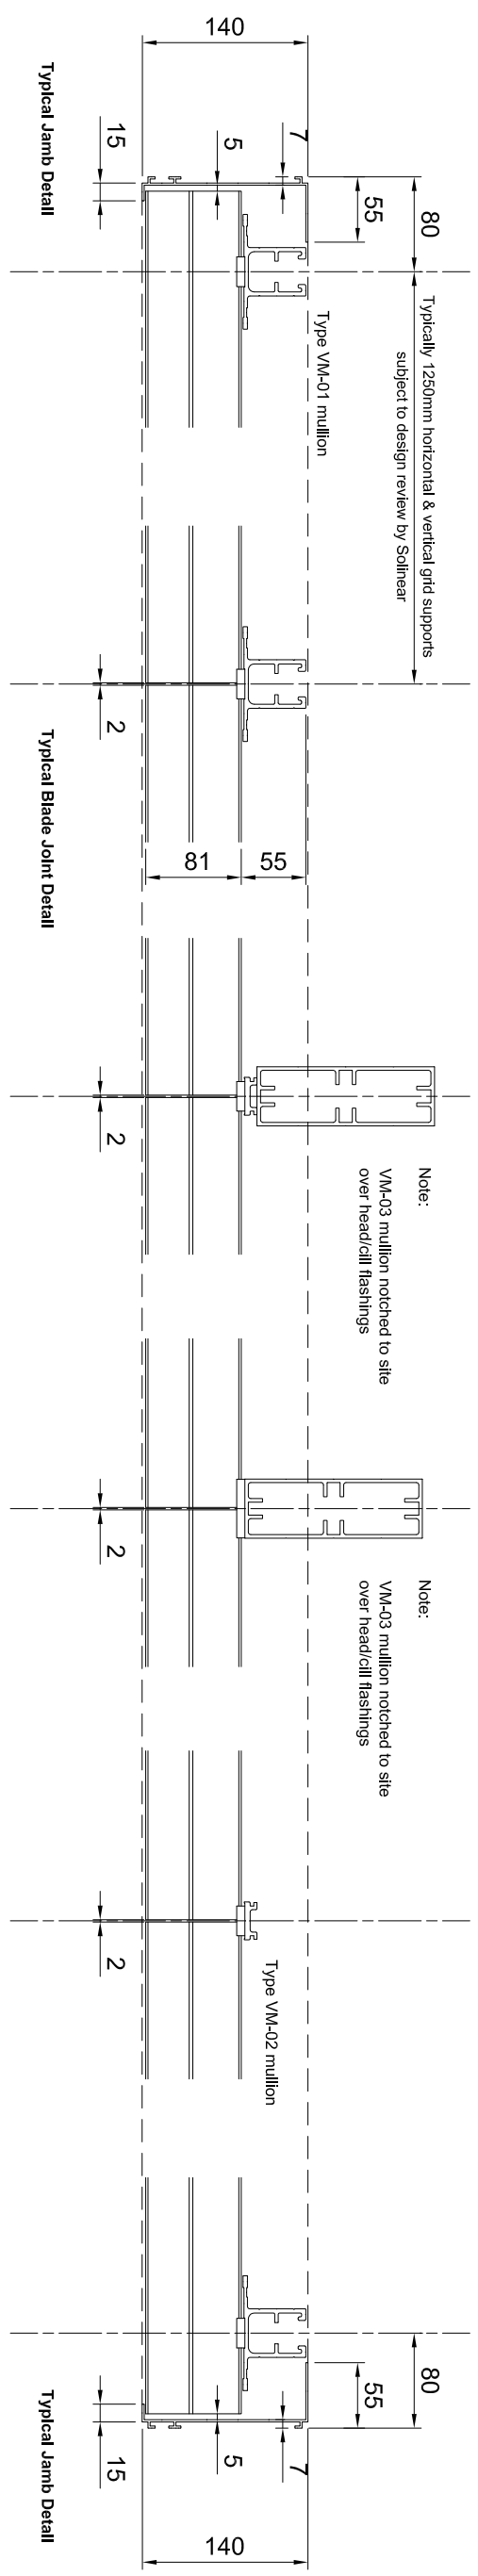

Aquarius XLINE-50-2-HP Louvre System

<b>Solinear Limited</b> Unit 9 Brunel Park Ind Est Harworth Doncaster DN11 8NE T. 01302 759700 F. 01302 759711 e. mail@solinear.co.uk website: www.solinear.co.uk				Drawn By TD	Date 16/11/2009	Approved By DA	Date 16/11/2009	Material 6063:T6 AL	Finish
Client				Title Aquarius XLINE-50 Typical Louvre System Horizontal Section Details					
Product				Revision	Drawing No AQ100-W-05				